

<b>APPLICATION NO</b>	<b>PA/2009/0658</b>
<b>APPLICANT</b>	Newells of Brigg
<b>DEVELOPMENT</b>	Planning permission to erect a single-storey rear extension with associated alterations
<b>LOCATION</b>	17 Wrawby Street, Brigg
<b>PARISH</b>	<b>BRIGG</b>
<b>WARD</b>	Brigg and Wolds
<b>SUMMARY RECOMMENDATION</b>	<b>Grant permission subject to conditions</b>
<b>REASONS FOR REFERENCE TO COMMITTEE</b>	Objection by Brigg Town Council
<b>POLICIES</b>	<p><b>Regional Spatial Strategy for Yorkshire and the Humber:</b> No specific policies apply.</p> <p><b>North Lincolnshire Local Plan:</b> Policy HE2 (Development in Conservation Areas) states that all development in conservation areas should preserve or enhance the character and appearance of the area. Development should harmonise with adjoining buildings and preserve or enhance the street scene, and building materials should be appropriate to the locality.</p> <p>Policy HE5 (Development affecting Listed Buildings) states that the primary consideration will be the need to preserve or enhance the fabric and character of the building. Proposals which damage the setting of a listed building will be resisted.</p> <p>Policies DS1 (General Requirements) and S3 (Development in Brigg Town Centre) also apply.</p>
<b>CONSULTATIONS</b>	<b>Highways:</b> No objections or comments.
<b>TOWN COUNCIL</b>	Object on the grounds that part of the rear of the listed building needs to be demolished to facilitate the construction of the proposed extension.
<b>PUBLICITY</b>	Neighbouring properties have been notified and a site notice posted. One letter of objection has been received but no material issues have been raised.

## **ASSESSMENT**

The application site is a listed building which serves as a butcher's shop and is located within the pedestrianised area of Brigg town centre. The site is accessed by the public via Wrawby Street to the south. There are a number of single-storey outbuildings attached to the rear of the shop unit, including a WC and store.

**The main issue in determining this application is whether the demolition of part of the building to facilitate the single-storey extension would detrimentally impact upon the character and appearance of the listed building.**

It should be noted that the buildings to be demolished are small-scale and project off the rear of the building by no more than 3 metres. These are ancillary buildings and not considered to be of architectural merit nor worthy of retention. Furthermore the council's conservation officer has no objections to the proposed single-storey extension as it is of an appropriate design and will be subservient when viewed against the character and appearance of the listed building. A point of note is that the proposed single-storey extension is to be used as additional preparation space for the butcher's shop which is already established at the site.

## **RECOMMENDATION**

**Grant permission subject to the following conditions:**

1.

The development must be begun before the expiration of three years from the date of this permission.

Reason

To comply with section 91 of the Town and Country Planning Act 1990.

2.

No development shall take place until samples of the external facing materials to be used have been submitted to and approved in writing by the local planning authority and only the approved materials shall be used.

Reason


To ensure that the building is in keeping with its surroundings in the interests of visual amenity, in accordance with policy DS1 of the North Lincolnshire Local Plan.

3.

No development shall take place until detailed drawings of the proposed timber windows have been submitted to and approved in writing by the Local Planning Authority.

Reason

To ensure that the building is in keeping with the character and appearance of the conservation area and respects the setting and appearance of the listed building known as 20 High Street in the interests of visual amenity, in accordance with policies HE2, HE5 and DS1 of the North Lincolnshire Local Plan.

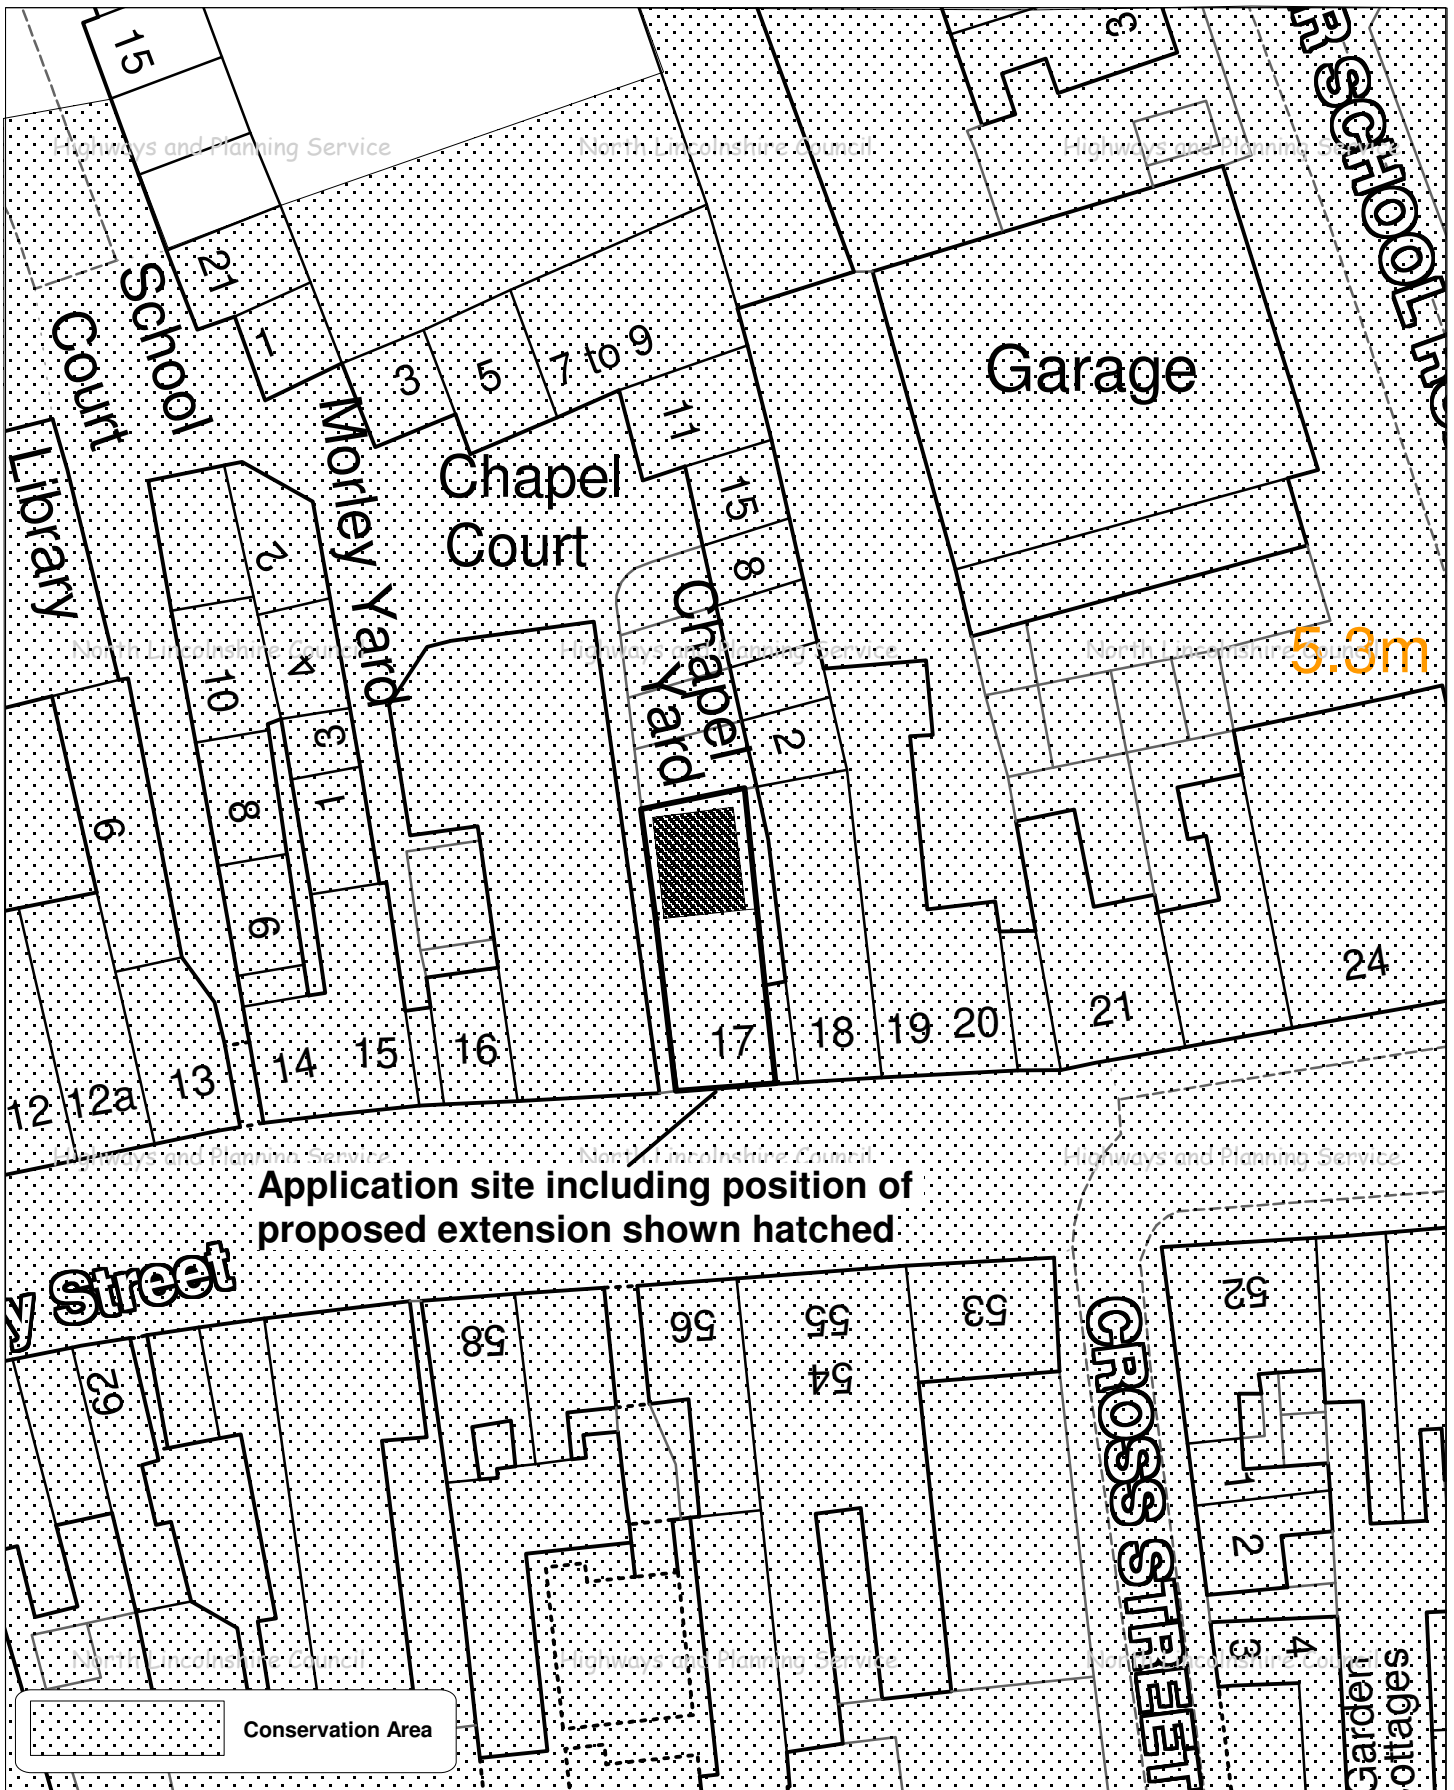

**Application site including position of proposed extension shown hatched**

Drawing Title: 2009/0658

OS Grid Ref: TA00140724

Drawn by: KC

Scale: 1:500

Date: 03/08/2009



Based upon the Ordnance Survey mapping with the permission of Ordnance Survey on behalf of the Controller of Her Majesty's Stationery Office.  
© Crown Copyright.  
Unauthorised reproduction infringes Crown Copyright and may lead to prosecution or civil proceedings.  
NORTH LINCOLNSHIRE COUNCIL 0100023560 2009



**Highways and Planning Service**  
Service Director,  
G Popple

The Ordnance Survey map data included within this publication is provided by North Lincolnshire Council under license from Ordnance Survey in order to fulfil its public function to act as a highways and planning authority. Persons viewing this mapping should contact Ordnance Survey copyright for advice where they wish to license Ordnance Survey map data for their own use.