

APPLICATION NO PA/2011/0312

APPLICANT Mr & Mrs G Maddison

DEVELOPMENT Planning permission to erect a dwelling (resubmission of PA/2010/0785)

LOCATION Adjacent to The Elms, 13 Abbey Road, Ulceby

PARISH **ULCEBY**

WARD Ferry

SUMMARY RECOMMENDATION **Refuse permission**

REASONS FOR REFERENCE TO COMMITTEE Agent request to address the committee

POLICIES

Regional Spatial Strategy for Yorkshire and the Humber: No specific policies apply.

North Lincolnshire Local Plan: Policy H5 (New Housing Development) sets out the criteria for assessing proposals for housing development. This policy states that the development should be in keeping with the scale and character of the settlement and the scale, layout, height and materials should be in keeping and compatible with the character and amenity of the immediate environment and settlement as a whole.

Policy H7 (Backland and Tandem Development) states that this form of development will be permitted provided that there is no adverse effect on the amenity of any residential premises and it would not affect the general quality and character of the area in which it is located.

Policy H8 (Housing Mix and Design) states that new residential development will be permitted provided that it respects and reflects the form, scale and nature of the local environment and it incorporates a high standard of layout which maintains, and where possible improves and enhances, the character of the area.

Policies ST3 (Development Limits), LC12 (Protection of Trees, Woodland and Hedgerows), LC5 (Species Protection), RD2 (Development in the Open Countryside), DS1 (General Requirements) and SPG11 (Trees and Development) also apply.

CONSULTATIONS

Highways: Advise conditions.

PARISH COUNCIL

No objections to the application but the parish council would like to express their reservations on the current and anticipated level of development in Ulceby bearing in mind that it is a minimum growth settlement.

PUBLICITY

Neighbouring properties have been notified. Two letters of support have been received raising the following relevant material issues:

- no impact on other residents
- the dwelling will not be visible from Abbey Road
- no overlooking or loss of privacy
- no extra traffic as the proposed dwelling is for the applicants' daughter and family who are daily visitors
- wildlife would be undisturbed
- with the Government pushing the Localism agenda, support from a local community should be given serious consideration

ASSESSMENT

The application site currently forms part of the garden area of The Elms, a large detached house set in extensive grounds. It is proposed to demolish a single-storey detached garage/outbuilding and erect a large two-storey dwelling. The site is well screened with mature trees and hedges, which are subject to a group tree preservation order. The proposed dwelling would be accessed from the existing gravel driveway which serves The Elms. The development boundary runs tight along the boundary of the proposed building and driveway, the garden being located outside the development boundary.

The main issues in determining this application are whether the siting of the proposed dwelling is acceptable in terms of impact on the existing dwelling and on the character and appearance of the area.

The proposed dwelling is set well back from the road and set slightly back from the main house. The dwelling would measure 20.8 metres long by 7.5 metres wide and 9 metres high. The building it would replace is 11.5 metres long by 5 metres wide and 3.8 metres high. The dwelling would be located approximately 7 metres from the existing dwelling. It is considered that a dwelling of this size (almost double the size and more than double the height of the existing garage) close to the existing dwelling is excessive and would have an adverse impact on the character and setting of The Elms.

The proposed dwelling is also considered cramped and a visually incongruous form of development which would be out of character with the street scene, which is largely characterised by frontage development. The orientation of the proposed dwelling is also at odds with surrounding properties.

With regard to the letters of support, it is accepted that there will be no impact on other residents, no overlooking or loss of privacy and the dwelling will not be clearly visible from the road. The point raised that there would be no further visitors as the dwelling is for the applicants' daughter and family, who are at present are daily visitors, cannot be sustained as the dwelling would still create additional vehicle and pedestrian movements and it would not be appropriate to restrict occupation of the dwelling to relatives of the occupiers of The Elms. Whilst the current occupier of The Elms supports the application, if the tie between

the occupiers is severed and the proposed dwelling occupied by another family, the unacceptable distance between the properties will be more prominent.

The details of the Localism agenda have not yet been released. Letters of support are taken into consideration, however the points raised do not overcome the fact that the proposal is contrary to planning policy.

As previously stated, the site is subject to a group tree preservation order. The application would require the removal of a number of trees and the applicants have failed to demonstrate that the council's SPG on trees has been considered and trees on the site would not be adversely affected. The proposal is therefore considered contrary to policy LC12 and SPG11 of the North Lincolnshire Local Plan.

The council's ecologist has also requested a bat, nesting bird and great crested newt survey prior to planning permission being granted. These comments were also made in relation to the previous application, however the surveys have not been submitted with this application. As such it is not known whether any wildlife will be disturbed.

The proposal is therefore considered unacceptable and is therefore recommended for refusal.

RECOMMENDATION Refuse permission for the following reasons:

1.

The proposed dwelling is considered to be a cramped, contrived and visually incongruous form of development which would be out of character with the street scene, which is largely characterised by frontage development. Additionally, the siting and orientation of the proposed dwelling would have an adverse impact on the character and setting of The Elms. The proposal is therefore contrary to policies H5, H8 and DS1 of the North Lincolnshire Local Plan.

2.


The amenity space serving the proposed dwelling is located entirely outside the development boundary for Ulceby. The domestication of this land is unacceptable and is contrary to policies ST3 and RD2 of the North Lincolnshire Local Plan.

3.

The proposal fails to comply with policy LC5 (Species Protection) of the North Lincolnshire Local Plan because inadequate information has been submitted with the application to allow adequate assessment of the impacts of the proposal upon protected species.

4.

The proposal fails to comply with policy LC12 (Protection of Trees, Woodland and Hedgerows) and SPG11 (Trees and Development) because inadequate information has been submitted to allow adequate assessment of the impacts of the proposal upon protected trees.

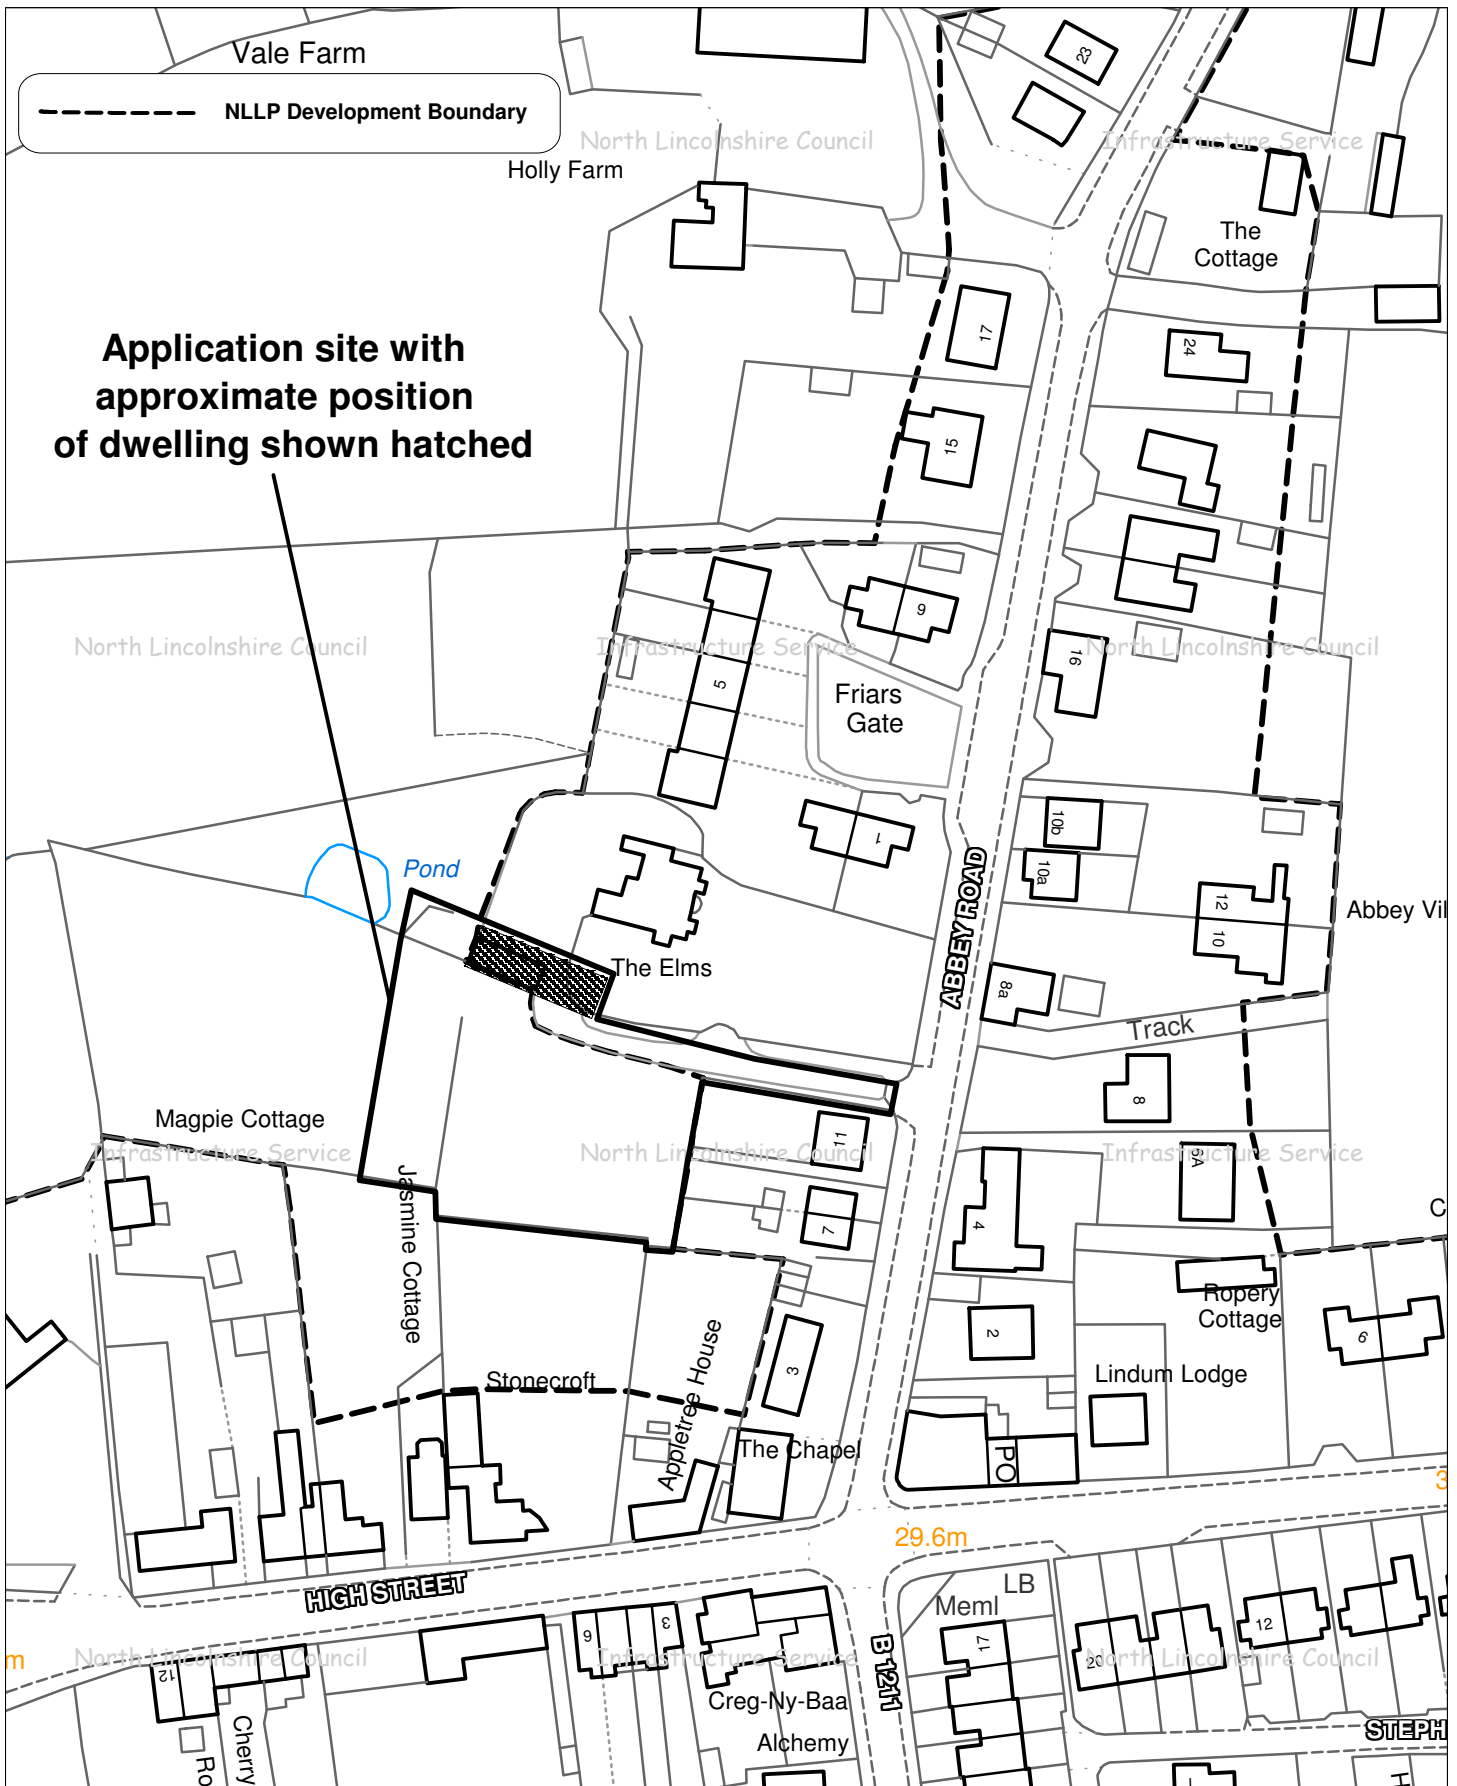

Drawing Title: PA/2011/0312

OS Grid Ref: TA10491487

Drawn by: CA

Scale: 1:1250

Date: 07/04/2011



Based upon the Ordnance Survey mapping with the permission of Ordnance Survey on behalf of the Controller of Her Majesty's Stationery Office. © Crown Copyright.

Unauthorised reproduction infringes Crown Copyright and may lead to prosecution or civil proceedings.

NORTH LINCOLNSHIRE COUNCIL 0100023560 2011



Regeneration and Planning

Marcus Walker, BA (Hons), Dip URP, MA, MRTPI
 Head of Regeneration and Planning

The Ordnance Survey map data included within this publication is provided by North Lincolnshire Council under license from Ordnance Survey in order to fulfil its public function to act as a highways and planning authority. Persons viewing this mapping should contact Ordnance Survey copyright for advice where they wish to license Ordnance Survey map data for their own use.