

NORTH LINCOLNSHIRE COUNCIL

**SAFER, GREENER AND CLEANER
PLACES CABINET MEMBER**

**PARKING RESTRICTIONS
HENDERSON AVENUE/DONNINGTON GARDENS, SCUNTHORPE.**

1. OBJECT AND KEY POINTS IN THIS REPORT

- 1.1 To consider objections received to the above Traffic Regulation Order (TRO).
- 1.2 The key points in this report are as follows:
- The council has received complaints about parking around the Post Office at the junction of Henderson Avenue and Donnington Gardens.
 - The council has received objections from the owners of the Post Office who object to the loss of parking outside their business.

2. BACKGROUND INFORMATION

- 2.1 Parking restrictions have been proposed on Henderson Avenue and Donnington Gardens. Complaints were received about parking outside the Post Office. The main complaint is lack of visibility when turning on to Henderson Avenue.
- 2.2 There were also complaints about vehicles parking on the footway. As part of the planning conditions the shop owner installed bollards to restrict this type of parking.
- 2.3 This issue was raised as a concern by the Neighbourhood Action Team and Ward Members. The proposed TRO has come from discussions with the NAT and the local Police Team.
- 2.4 The proposed restrictions are to address the above concerns. See appendix 1.

3. OPTIONS FOR CONSIDERATION

- 3.1 Option 1 – To approve the Order.
- 3.2 Option 2 – To uphold objections and not introduce the TRO.

4. ANALYSIS OF OPTIONS

4.1 Option 1 will allow the council to implement the TRO. Enforcement action would take place where possible.

4.2 Option 2 will retain the current arrangements for on street parking.

5. RESOURCE IMPLICATIONS (FINANCIAL, STAFFING, PROPERTY, IT)

5.1 The cost of readvertising the TRO is around £1,000.

5.2 There are no other resource implications associated with this report.

6. OUTCOMES OF INTEGRATED IMPACT ASSESSMENT (IAA) IF APPLICABLE

6.1 Officers have completed an IAA. This did not identify any major issues.

7. OUTCOMES OF CONSULTATION AND CONFLICTS OF INTERESTS DECLARED

7.1 During the consultation letters were sent to residents. Notices were put up on site and maintained for the consultation period.

7.2 The owners of the Post Office have objected to the loss of parking outside their business. Their concerns are that the restrictions unfairly affect the business.

7.3 Local Ward Councillors have indicated their support to introduce the suggested parking restrictions.

8. RECOMMENDATIONS

8.1 That the Cabinet Member approves the proposed TRO.

8.2 That officer's write to the objector advising them of the decision.

DIRECTOR OF OPERATIONS

Civic Centre
Ashby Road
SCUNTHORPE
North Lincolnshire
DN16 1AB
Author: Gareth Denovan
Date: 13 June 2017

Background Papers used in the preparation of this report: None

Contact: Gareth Denovan
Direct Dial: 01724 297515
E-mail: gareth.denovan@northlincs.gov.uk
Your Ref:
Our Ref: TRS/GDD
Date: 13/10/16



www.northlincs.gov.uk

Peter Williams BSc, DMS, CEng, MEI, MCMI, AMIMechE

Director of Places

Highways

North Lincolnshire Council

8-9 Billet Lane

Scunthorpe

North Lincolnshire

DN15 9YH

Owner / Occupier
Henderson Avenue, Donnington Gardens

Dear Sir or Madam,

We are proposing to implement the following parking restrictions on Henderson Avenue and Donnington Gardens. I have attached a drawing showing the proposed changes that affect your property. The areas included are:

Henderson Avenue around its junction with Donnington Gardens – No Waiting at Any Time.

I enclose for your information, a statement of reasons, a copy of the statutory notice and a copy of a drawing in identifying the proposals. Objections to the proposal specifying the grounds on which they are made should be sent in writing to the Director of Places at the above address not later than 3rd November 2016.

If you have any queries do not hesitate to contact me on 01724 297515 or via e mail gareth.denovan@northlincs.gov.uk and I will be happy to assist.

Yours sincerely,

A handwritten signature in black ink that reads "G. Denovan".

Gareth Denovan
Integrated Transport Engineer

THE NORTH LINCOLNSHIRE COUNCIL
(VARIOUS STREETS) (PROHIBITION AND RESTRICTION OF WAITING
AND STREET PARKING PLACES) CIVIL ENFORCEMENT AND
CONSOLIDATION) ORDER 2015 (HENDERSON AVENUE, SCUNTHORPE)
(AMENDMENT) ORDER 2016

Notice is hereby given that North Lincolnshire Council proposes to make an Order under Sections 1, 2, 4, 5, 32, 35, 124 and Part IV of Schedule 9 of the Road Traffic Regulation Act 1984 the effect of which will be to amend the Order specified in the Schedule to the extent described in that Schedule. A copy of the draft Order showing the amendments together with a statement of reasons and plan showing the sides and lengths of road affected can be seen at the Scunthorpe Local Link Office and the Council Offices at Billet Lane, Normanby Enterprise Park, Scunthorpe DN15 9YH during normal office hours. Objections to the proposal specifying the grounds on which they are made should be sent in writing to the Director of Places at the Billet Lane address not later than 3rd November 2016.

SCHEDULE

To amend the North Lincolnshire Borough Council (Various Streets) (Prohibition and Restriction of Waiting and Street Parking Places) (Civil Enforcement and Consolidation) Order 2015 as follows in so far as it relates to Scunthorpe and as shown on drawing YHN05006/001:

Henderson Avenue around its junction with Donnington Gardens –No Waiting at Any Time

Dated this 13th day of October 2016


W S Bell
Assistant Director – Legal & Democratic

Civic Centre
Ashby Road
Scunthorpe

Statement of Reasons

Concerns have been raised by local residents and the neighbourhood action team about parked vehicles outside the Post Office on Henderson Avenue. The concerns are that vehicles are blocking visibility and obstructing pedestrians on the footpath.

As a result we are proposing changes to the parking restrictions to restrict parking around the junction.

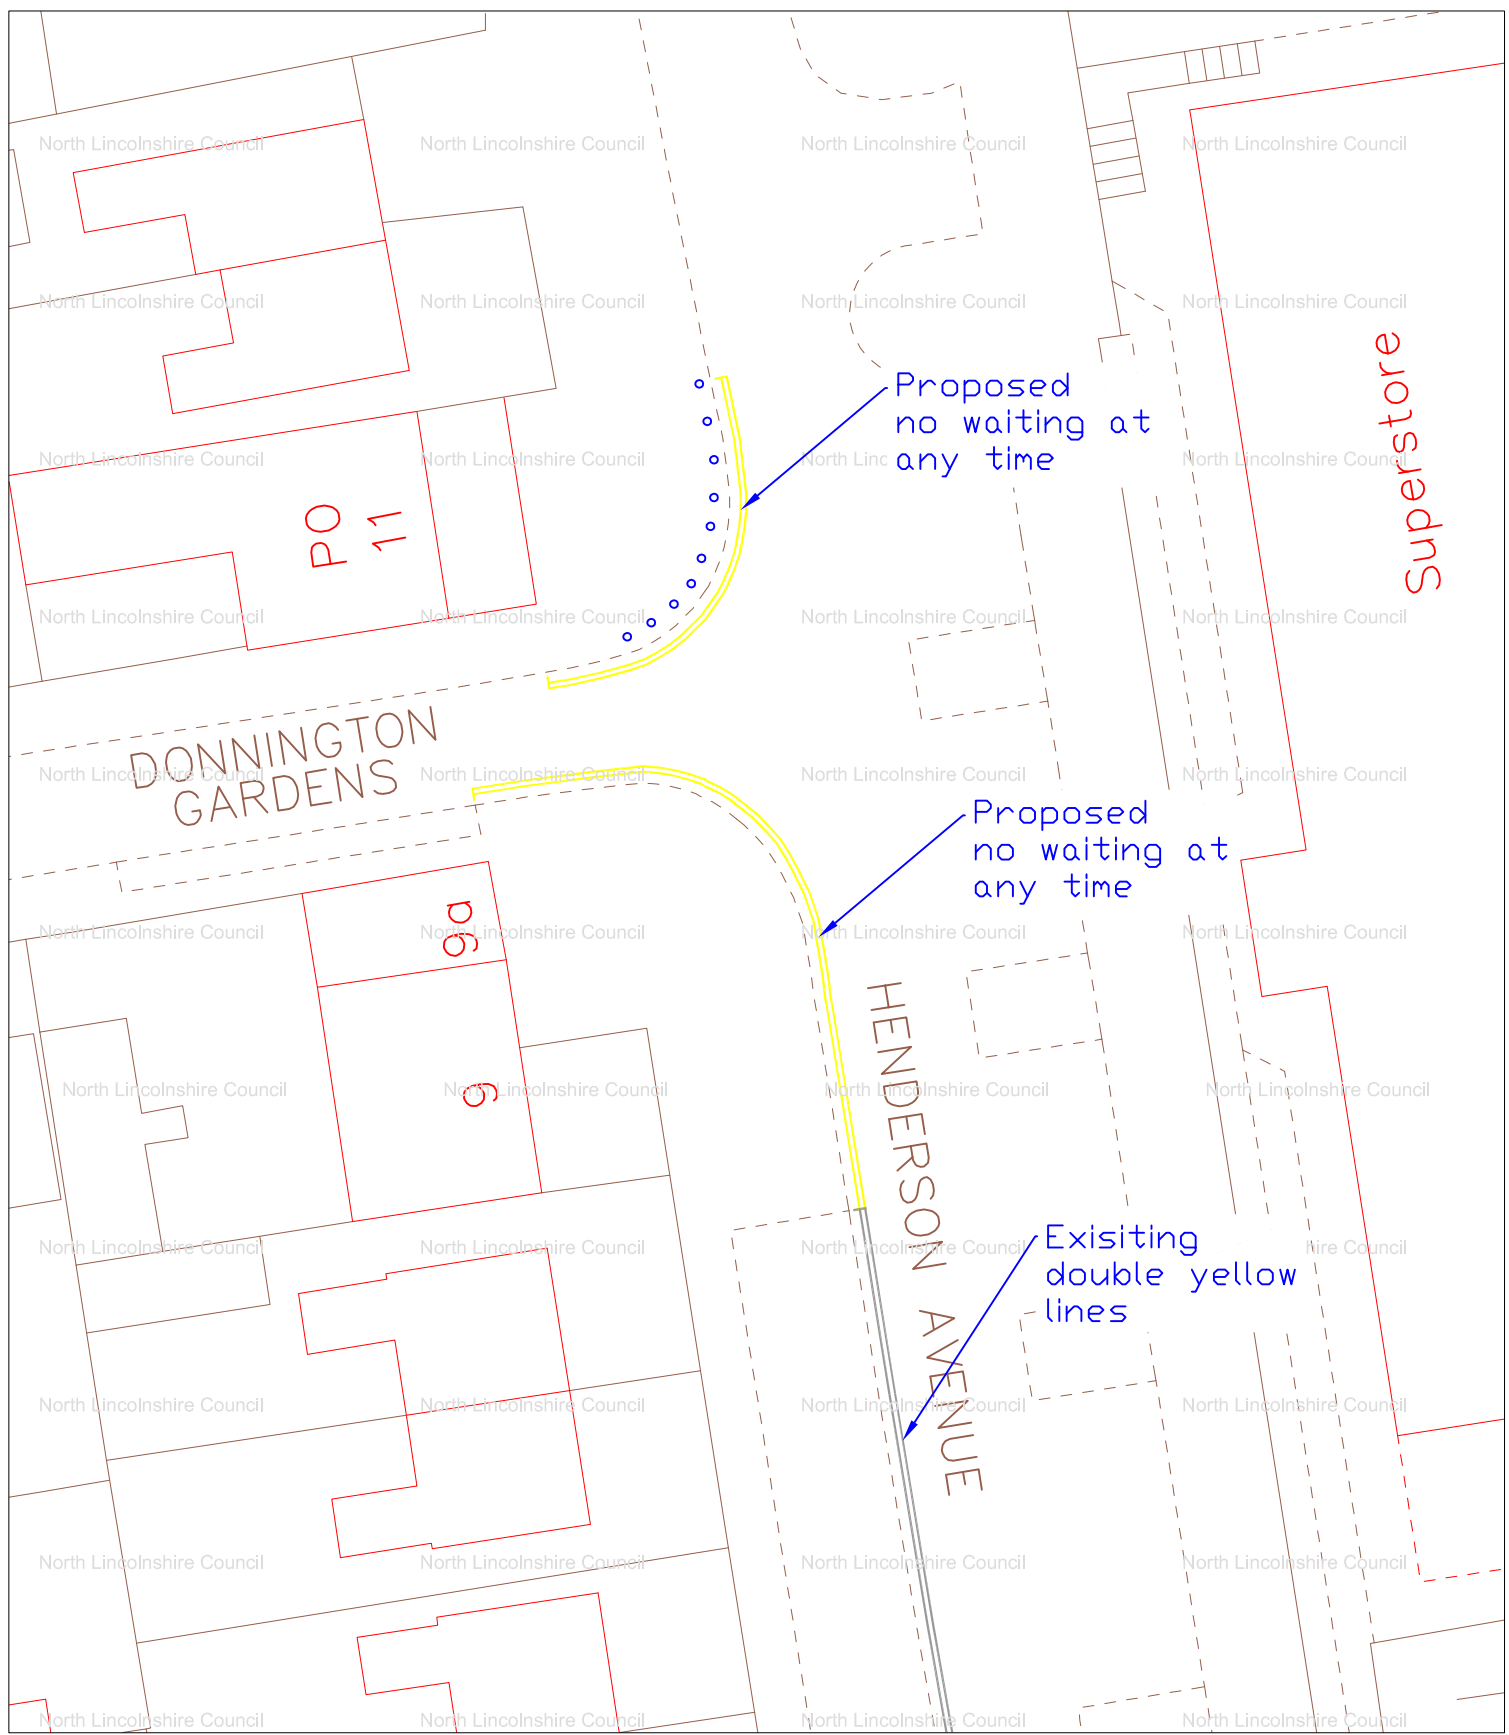

Key

Proposed No waiting at any time

Existing lining

North Lincolnshire Council

Bollards



North Lincolnshire Council

REV	DETAILS	APPROVED BY	DATE APPROVED
-----	---------	-------------	---------------



Places Service
 Director of Places, Peter Williams
 BSc, DMS, CEng, MEI, MCMI,
 AMIMechE

Based upon the Ordnance Survey mapping with the permission of Ordnance Survey on behalf of the Controller of Her Majesty's Stationary Office. © Crown Copyright. Unauthorised reproduction infringes Crown Copyright and may lead to prosecution or civil proceedings.

NORTH LINCOLNSHIRE COUNCIL 100013349 2011

DRAWING TITLE
Donnington Gardens / Henderson Av
 Proposed parking restrictions

DRAWN BY G Denovan	SCALE NTS	CHECKED BY S Harrison	DATE CHECKED 04/02/16	APPROVED BY I Jickells	DATE APPROVED 04/02/16
------------------------------	---------------------	---------------------------------	---------------------------------	----------------------------------	----------------------------------

PROJECT TITLE Donnington Gardens / Henderson Av	DRAWING NUMBER YHN05006/001	REV
---	---------------------------------------	-----

The Ordnance Survey map data included within this publication is provided by North Lincolnshire Council under license from Ordnance Survey in order to fulfil its public function to act as a planning authority. Persons viewing this mapping should contact Ordnance Survey copyright for advice where they wish to license Ordnance Survey map data for their own use.